


ANNEXURE XV

MINIMUM HOSTEL FACILITY AVAILABLE AS PER MSR

| Sr. No | Facility | Available (YES/ NO) | REMARK BRIEF AND SPECIFIC |
|--------|---|---------------------|-----------------------------|
| 1. | There should be a separate hostel for the male and female students. | Yes | No hostel facility for boys |
| 2. | Pantry One pantry on each floor should be provided. It should have water cooler and heating arrangements | Yes | Available |
| 3. | Washing & Ironing Space Facility for drying and ironing clothes should be provided on each floor. | Yes | Available |
| 4. | Warden's Room Warden should be provided with a separate office room besides her residential accommodation. Intercom facility with College & hospital shall be provided. | Yes | No intercom facility |
| 5. | Telephone Telephone facility accessible to students in emergency situation shall be made available. | Yes | Mobile Phone is allowed |
| 6. | Emergency alarm system in Hostel | NO | - |
| 7. | Canteen There should be provision for a canteen for the students, their guests, and all other staff members | NO | - |
| 8. | FDA License Verify Canteen Facility is monitored as per MUHS Circular No. 18/2019 dated - 19/03/2019) | NO | - |
| 9. | Transport From Hostel to College / Hospital | Yes | Available |
| 10. | C.C.T.V Cameras in Hostel | | |
| 11. | Security Facility in Hostel | Yes | Available |
| 12. | Safe Drinking Water in Hostel | Yes | Adequate |
| 13. | Sport & Recreational Activities in Hostel | Yes | Adequate |
| 14. | Anti Ragging Measures in Hostel | Yes | - |
| 15. | Bio Metric Attendance System in Hostel | NO | - |
| 16. | Hostel Student Record in Hostel | Yes | - |
| 17. | Cleanliness and hygiene: The hostel is kept clean and hygienic at all times, with regular cleaning and | Yes | - |
| 18. | Daily News Paper & Magazine in Hostel | NO | - |
| 19. | Visit Register Record by Dean Principal / Teacher and other Concerns authority in Hostel | Yes | - |
| 20. | Hostel Students Parent Meeting minutes Register | NO | - |
| 21. | Students Health Register in Hostel | NO | - |
| 22. | The hostel rooms are spacious with natural light and ventilation in Hostel | Yes | - |

| 23 | Facility | Available (YES/ NO) | REMARK BRIEF AND SPECIFIC | | | |
|--------------------------------------|--|---------------------|---------------------------|--------------------|------------|--|
| 24 | Student is provided with a study table, chair. Wardrobe or Cupboards | Yes | - | | | |
| 25 | Available books and Magazines for reading in Hostel | NO | - | | | |
| 26 | Safe disposal of wastes in Hostel | Yes | - | | | |
| 27 | Provision For Equipped Sick Room in Hostel | Yes | - | | | |
| 28 | Provision For Guest Room in Hostel | Yes | - | | | |
| 29 | Laundry facilities: The hostel provides laundry facilities which allows students to wash their clothes and dry it. | NO | - | | | |
| 30 | Counseling services: The hostels have arrangements for providing counseling and support services to students who may need help with academic, personal, or emotional issues. | Yes | - | | | |
| 31 | Gymnasium Facility with Equipment in Hostel | NO | - | | | |
| 32 | Yoga Meditation Facility in Hostel | NO | - | | | |
| 33 | Health Services To students like Vaccination, An annual medical examination, Free medical care during illness. | NO | - | | | |
| 34 | Provision of Hot water Supply in Hostel | Yes | - | | | |
| 35 | Independent Generator Supply capacity (mention in KV) | NO | - | | | |
| 36 | ATM Facilities Near hostel | Yes | - | | | |
| 37 | Secure Wi-Fi internet connectivity through high end firewall and Hi-speed secured browsing in Hostel | NO | - | | | |
| 38 | Provision for Residential Accommodations / Quarters For Teaching and Non-Teaching Staff Mention brief in Remark | NO | - | | | |
| 39 | Feed Back / Compliant Register in Hostel | NO | - | | | |
| Accommodation In Hostel | | | | | | |
| Total No of Students In College - 10 | | Stay In Hostel | Percentage | Day Scholar | Percentage | Make a Clear Remark about hostel utilization |
| Boys | 03 | - | - | 03 | 100% | |
| Girls | 07 | - | - | 07 | 100% | |
| Total | 10 | | | | | |
| Average Percentage | | ⇒ Hostel= - | | Day Scholar = 100% | | |


Principal
 MW college of nursing
 Godhani Ta&Dist Yavatmal

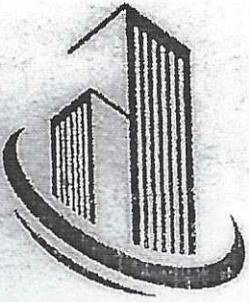

KALARAMBH ARCHITECT

46, Ishwar Nagar Wadgaon, Yavatmal. 445001

Mob No. 8888401282

Date : / /

Building Completion Certificate

This is certified that construction work of M.W. College of Nursing hostel building construction work is completed.

- Total Area consume till now 30,000 sq. ft.

Date: 09/10/2021



Mr. Kaushik Sakharkar


Kaushik Sakharkar
Design Studio

[Signature]
Principal
MW college of nursing
Godhani Ta&Dist Yavatmal


[Signature]
Principal
MW college of nursing
Godhani Ta&Dist Yavatmal

[Signature]
Administrative Officer
MW college of nursing
Yavatmal

BELONGS TO-
MW COLLEGE OF NURSING

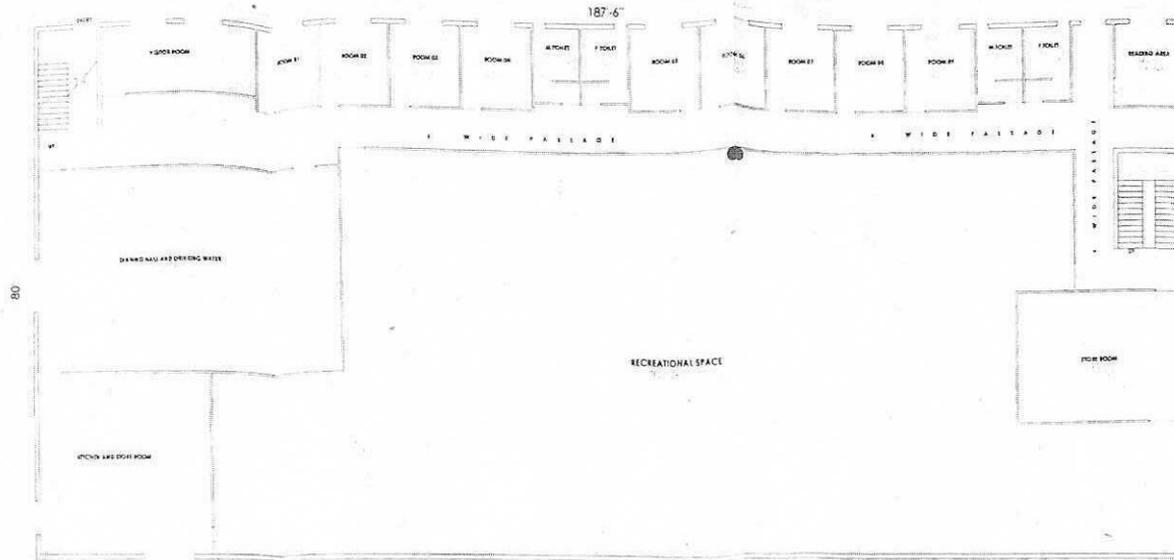

SECOND FLOOR PLAN

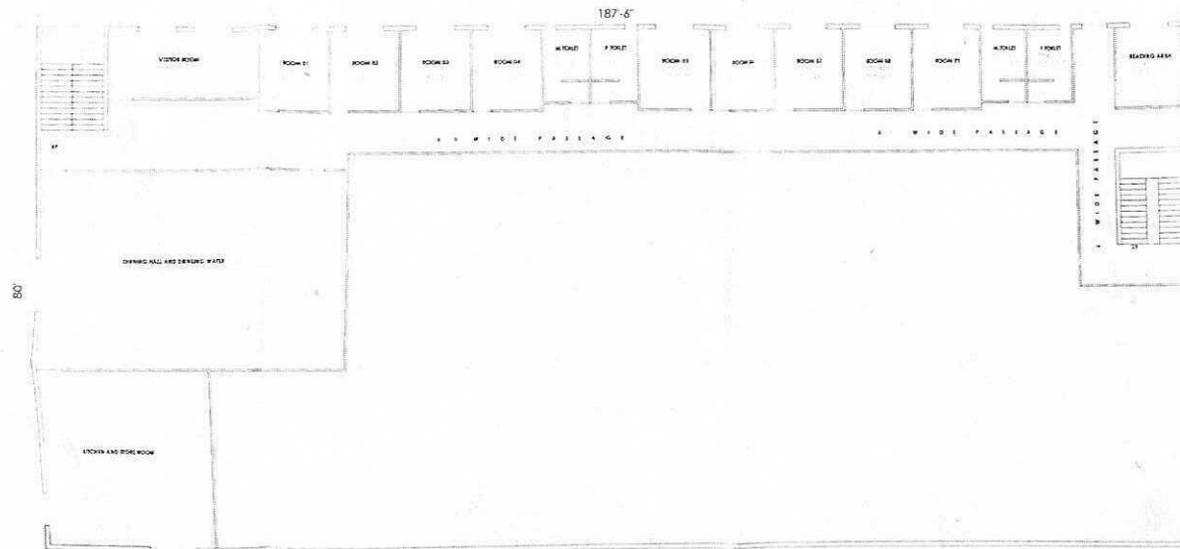

THIRD FLOOR PLAN

AREA STATEMENT

| | | | |
|----|---------------------------------|-------|--------|
| 1 | SECOND FLOOR | 15000 | SQ. FT |
| 2 | THIRD FLOOR | 15000 | SQ. FT |
| 3 | TOTAL | 30000 | SQ. FT |
| 4 | ROOMS | 2400 | SQ. FT |
| 5 | TOILET | 500 | SQ. FT |
| 6 | VISITORS ROOMS | 500 | SQ. FT |
| 7 | READING ROOM | 250 | SQ. FT |
| 8 | STORE ROOM | 500 | SQ. FT |
| 9 | DINNING HALL AND DRINKING WATER | 3000 | SQ. FT |
| 10 | KITCHEN AND STORE | 1500 | SQ. FT |

OWNER'S SIGNATURE ARCHITECT

(Signature)
President
Wahankar Gramin Vikas, Samsi
Tal. Yavatmal



(Signature)
प्रधान संस्थापक, पोषण
Dr. N. S. Joshi, Datta Park


(Signature)

DRAWING NO - 1

DATE -

(SCALE 1:100)

(Signature)
Principal
MW college of nursing
Godhani Ta & Dist Yavatmal

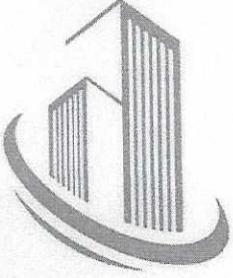

KALAARAMBH ARCHITECT

46, Ishwar Nagar Wadgaon, Yavatmal. 445001

Mob No. 8888401282

Date : 24/6/2024

Building Completion Certificate

This is to certify that the construction work of Dr. Meena Bukkawar, Polt No 17, Samanani Nagar, B/H Rajavi Honda Showroom, Arni Road Yavatmal, Hostel Building Construction work is completed.


- Total Area consume till now = 1600 Sq. ft.



Mr. Kaushik Sakharkar
Kaushik
Design Studio

Q
Principal
MW college of nursing
Godhani Ta&Dist Yavatmal

Hostel no: 2

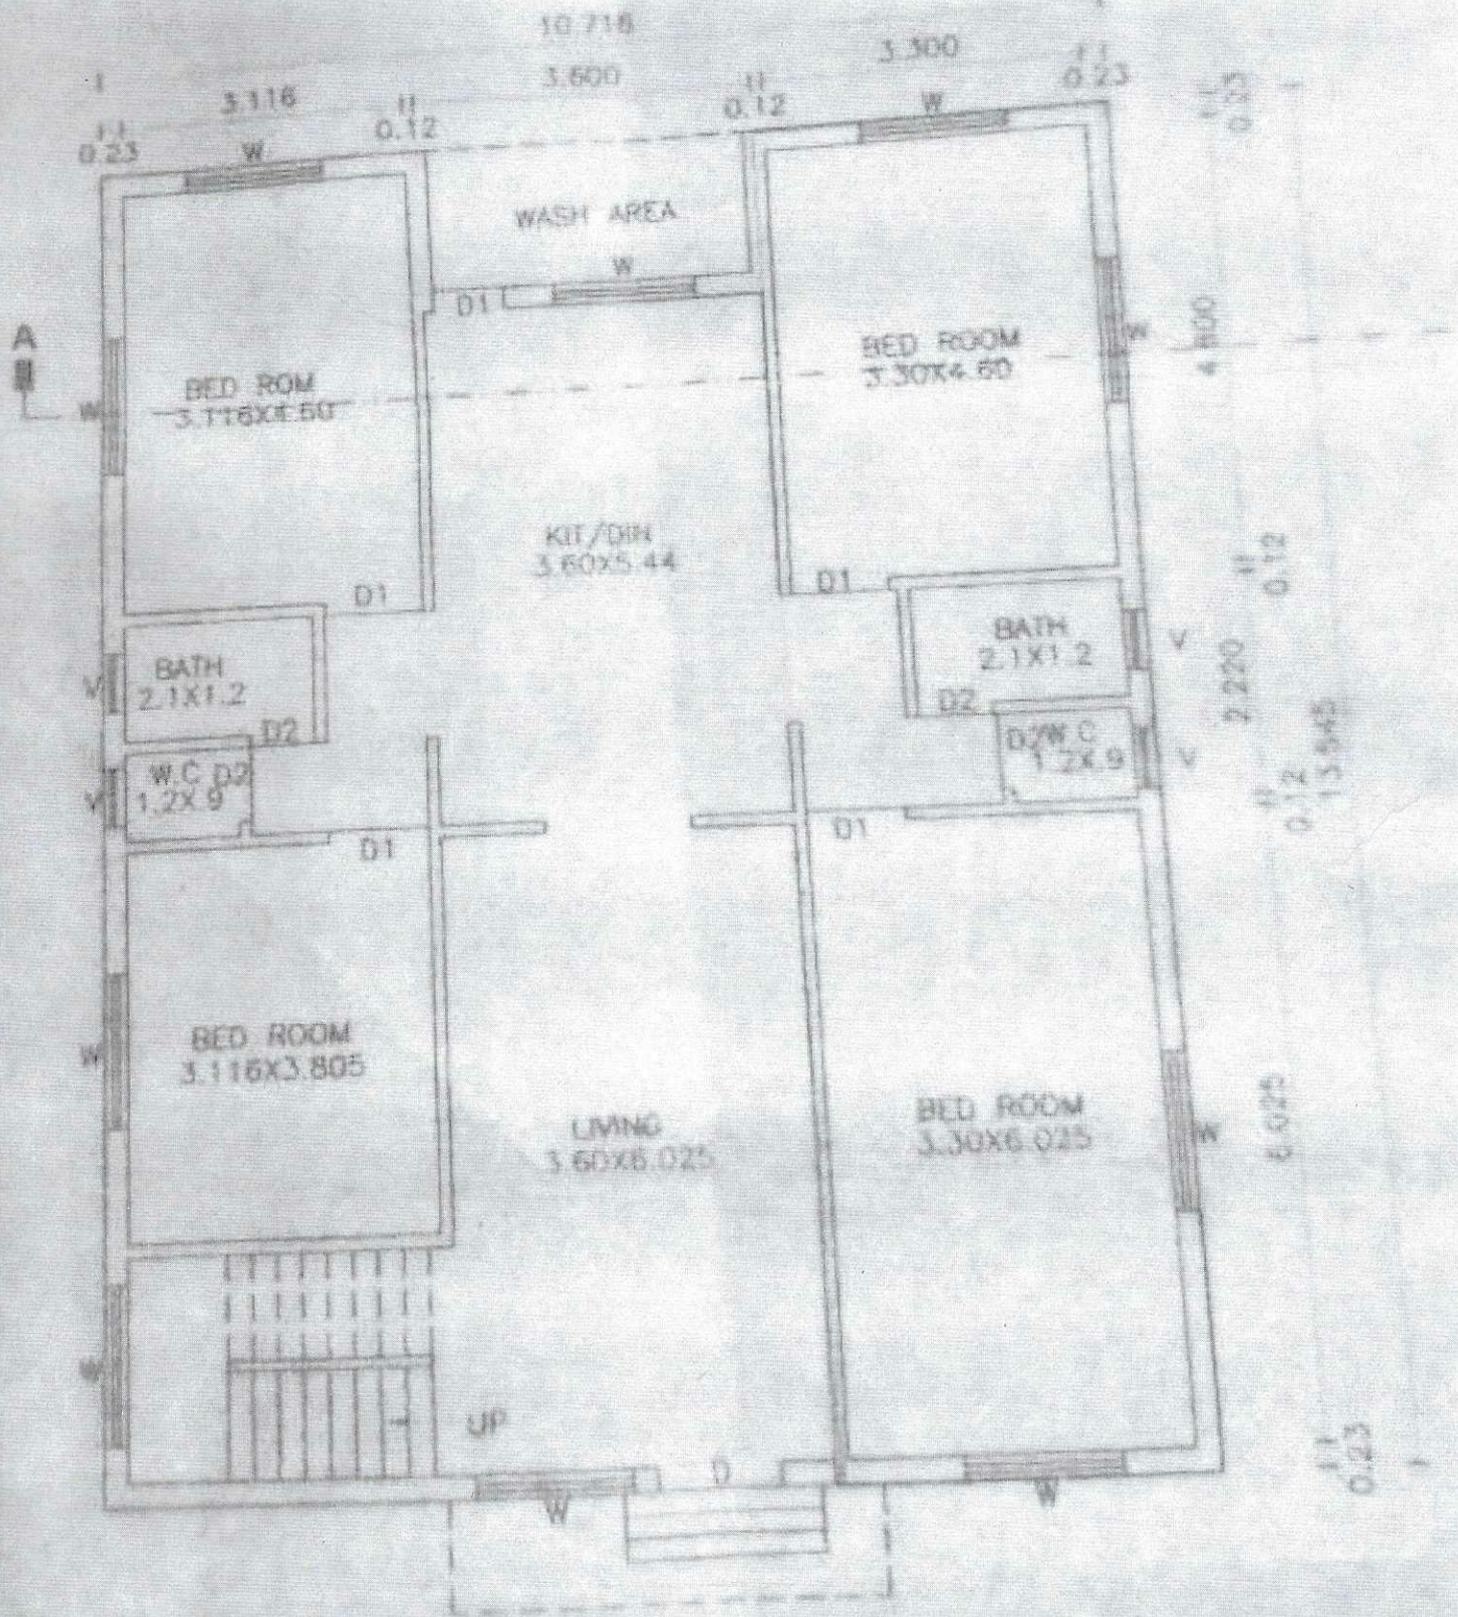

EXISTING AND PROPOSED
GROUND FLOOR PLAN
SCALE 1:100


Principal
MW college of nursing
Godhani Ta&Dist Yavatmal